

SCALE 1:2000  
1mm = 2000mm

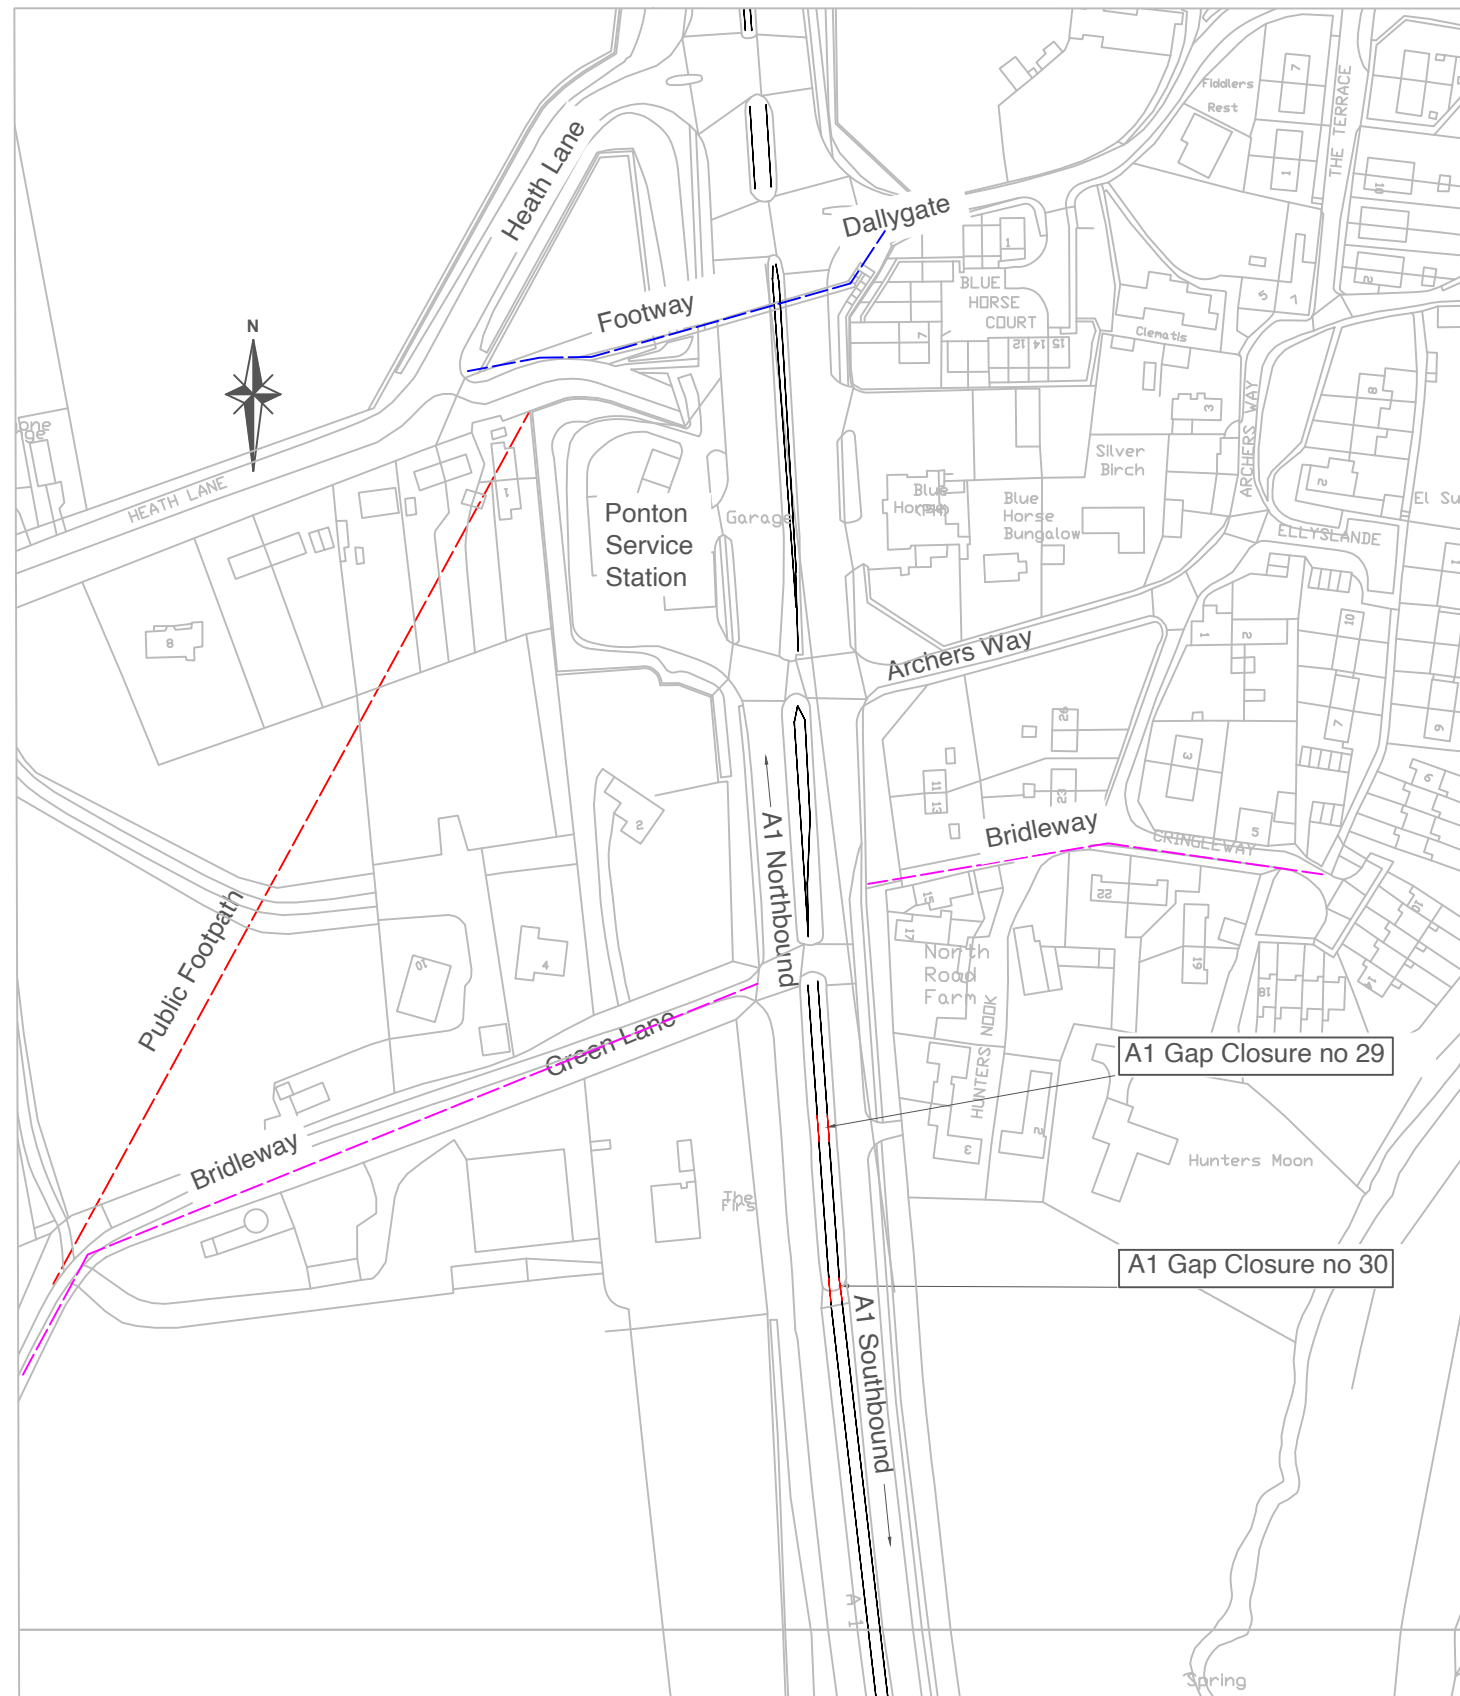


Photo of gap to be 29 to be closed  
(photo taken from northbound carriageway)




Photo of gap to be 30 to be closed  
(photo taken from northbound carriageway)

NOTES:

1. PROPOSED GAPS TO BE CLOSED ON A PERMANENT BASIS
2. EXISTING AND PROPOSED ROAD RESTRAINT BARRIER SHOWN ON DRAWING IS INDICATIVE ONLY AND EXACT LOCATION WILL BE DETERMINED AT DETAILED DESIGN STAGE

KEY:

SYMBOL	DESCRIPTION
	EXISTING ROAD RESTRAINT BARRIER
	PROPOSED ROAD RESTRAINT BARRIER

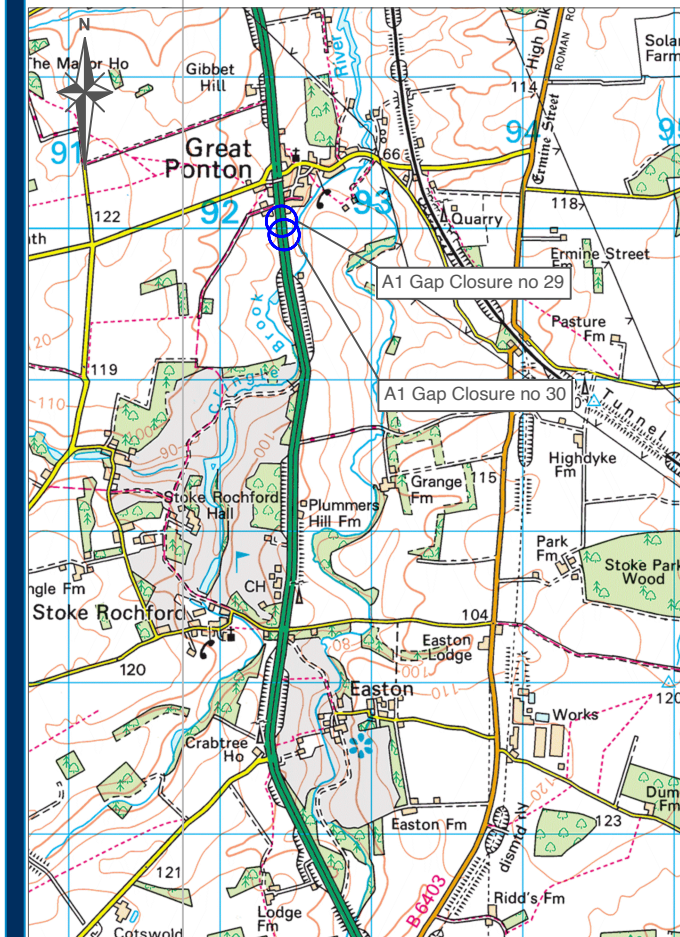

Location Plan

Gap 29 & 30



PROJECT: A1 GAP CLOSURES			
TITLE: The A1 Trunk Road (Great Ponton south of Dallygate, Lincolnshire) Closure of Central Reservation Gap (No 's 29 & 30)			
DRWN BY: HN	CRD BY: CJ	SCALE: 1:2000	
DRGN BY: HN	APPD BY: CJ	MEASUREMENT: mm	
		DATE: 22/11/2024	
STATUS: PRELIMINARY DRAWING		COPYRIGHT © national highways	
SUSTAINABILITY: S0		CROWN COPYRIGHT © AL 100030649 2022	

DRAWING NUMBER: NTLHWS ZZ Location CM Z 0000 29 P1  
PROJECT ORIGINATOR VOLUME LOCATION TYPE ROLE SERIES 30 REV

PROJECT LOCATION INFORMATION: GREAT PONTON / LINCOLNSHIRE

SHEET NUMBER: 1 of 1



HAZARD  
ALL HAZARDS IDENTIFIED IN PRELIMINARY DESIGN ARE FOR GUIDANCE ONLY.

REV	DESCRIPTION	DSGN BY	CHKD BY	APPD BY	DATE