

SCALE 1:2000  
1mm = 2000mm

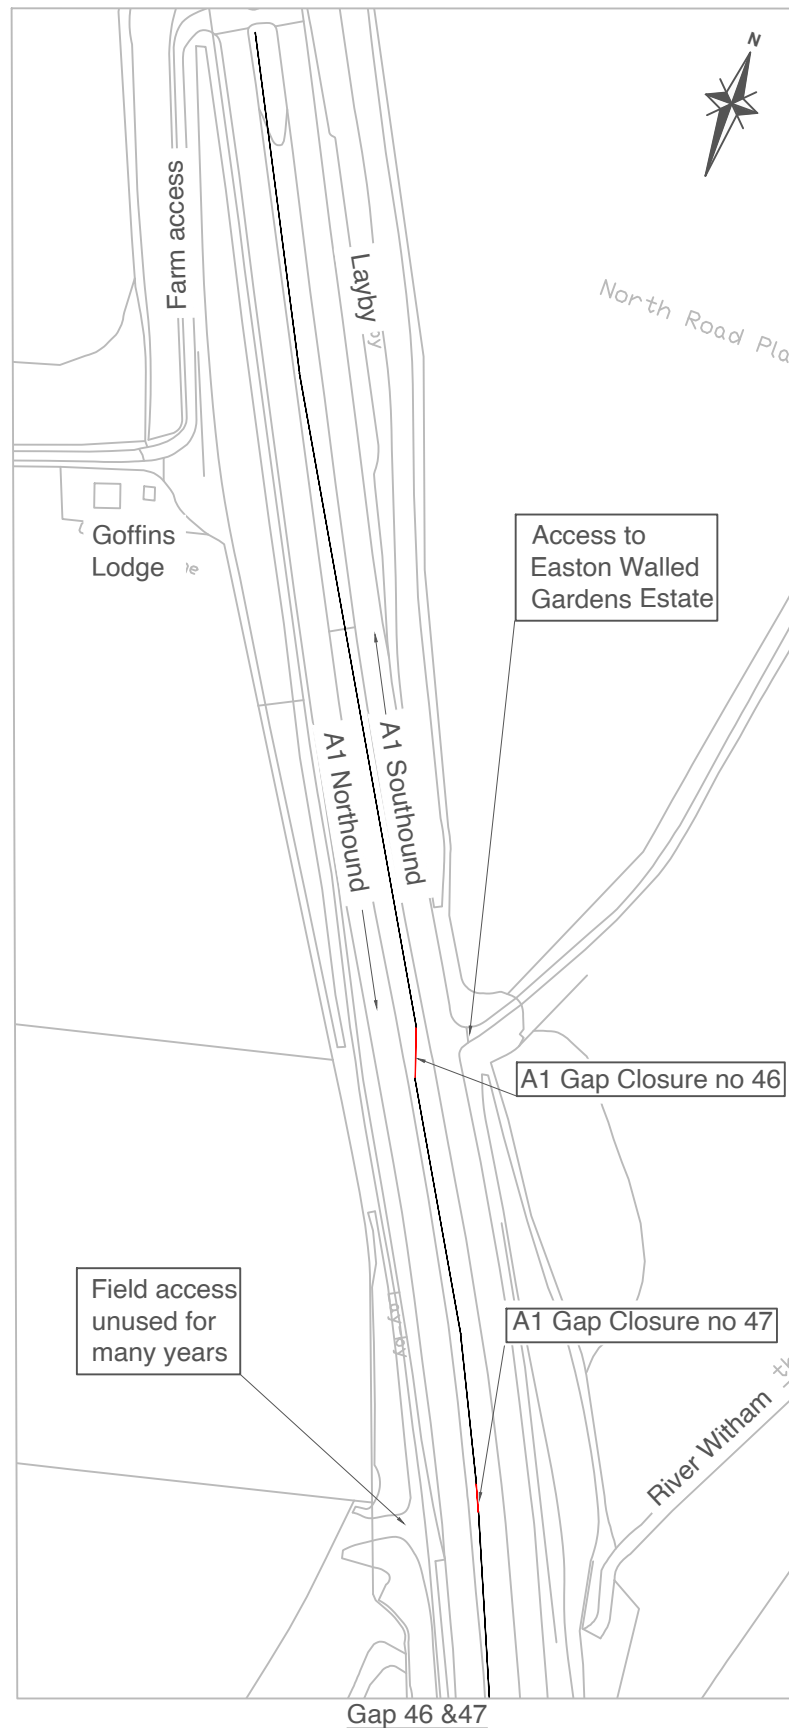


Photo of gap to be 46 to be closed  
(photo taken from southbound carriageway)




Photo of gap to be 47 to be closed  
(photo taken from southbound carriageway)

NOTES:

1. PROPOSED GAPS TO BE CLOSED ON A PERMANENT BASIS
2. EXISTING AND PROPOSED ROAD RESTRAINT BARRIER SHOWN ON DRAWING IS INDICATIVE ONLY AND EXACT LOCATION WILL BE DETERMINED AT DETAILED DESIGN STAGE

KEY:

SYMBOL	DESCRIPTION
	EXISTING ROAD RESTRAINT BARRIER
	PROPOSED ROAD RESTRAINT BARRIER

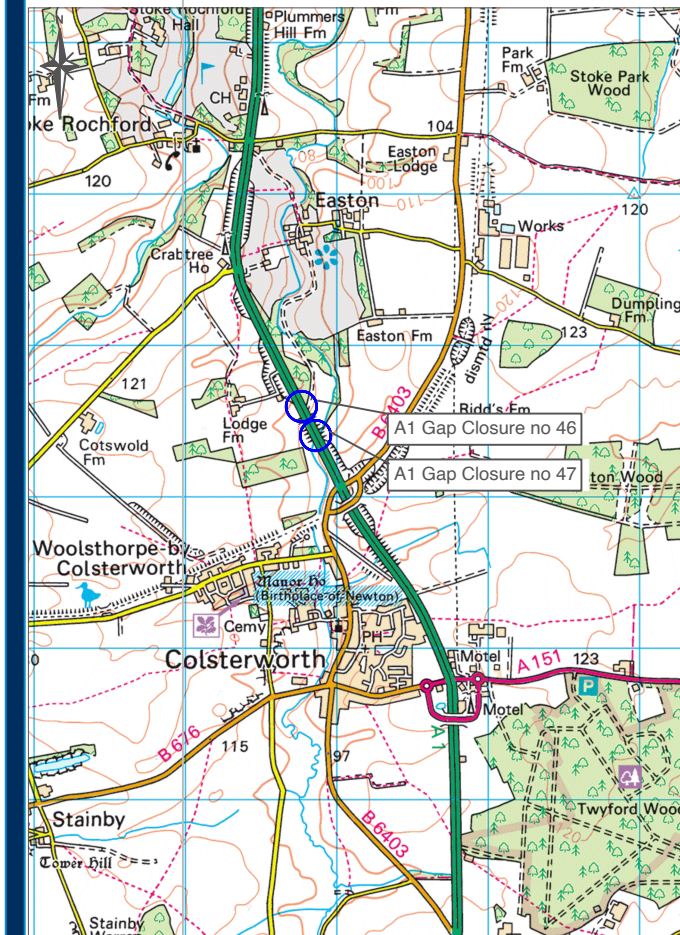

Location Plan



PROJECT: A1 GAP CLOSURES			
DRAWING NUMBER: NTLHWS ZZ Location CM-Z-0000-46-P1			
TITLE: The A1 Trunk Road (Easton, Lincolnshire) Closure of Central Reservation Gap (No 's 46 & 47)			
DRWN BY: HN	CRD BY: CJ	SCALE: 1:2000	SHEET NUMBER 1 of 1
CHKD BY: HN	APPD BY: CJ	MEASUREMENT: mm	
STATUS: PRELIMINARY DRAWING		DATE: 22/11/2024	HAZARD ALL HAZARDS IDENTIFIED IN PRELIMINARY DESIGN ARE FOR GUIDANCE ONLY.
SUSTAINABILITY: S0		COPYRIGHT © national highways	
CROWN COPYRIGHT © AL 100030649 2022			

PROJECT ORIGINATOR	VOLUME	LOCATION	TYPE	ROLE	SERIES	NO.	REV.
NTLHWS	ZZ	Location	CM	Z	0000	46	P1



REV	DESCRIPTION	DSGN BY	CHKD BY	APPD BY	DATE