

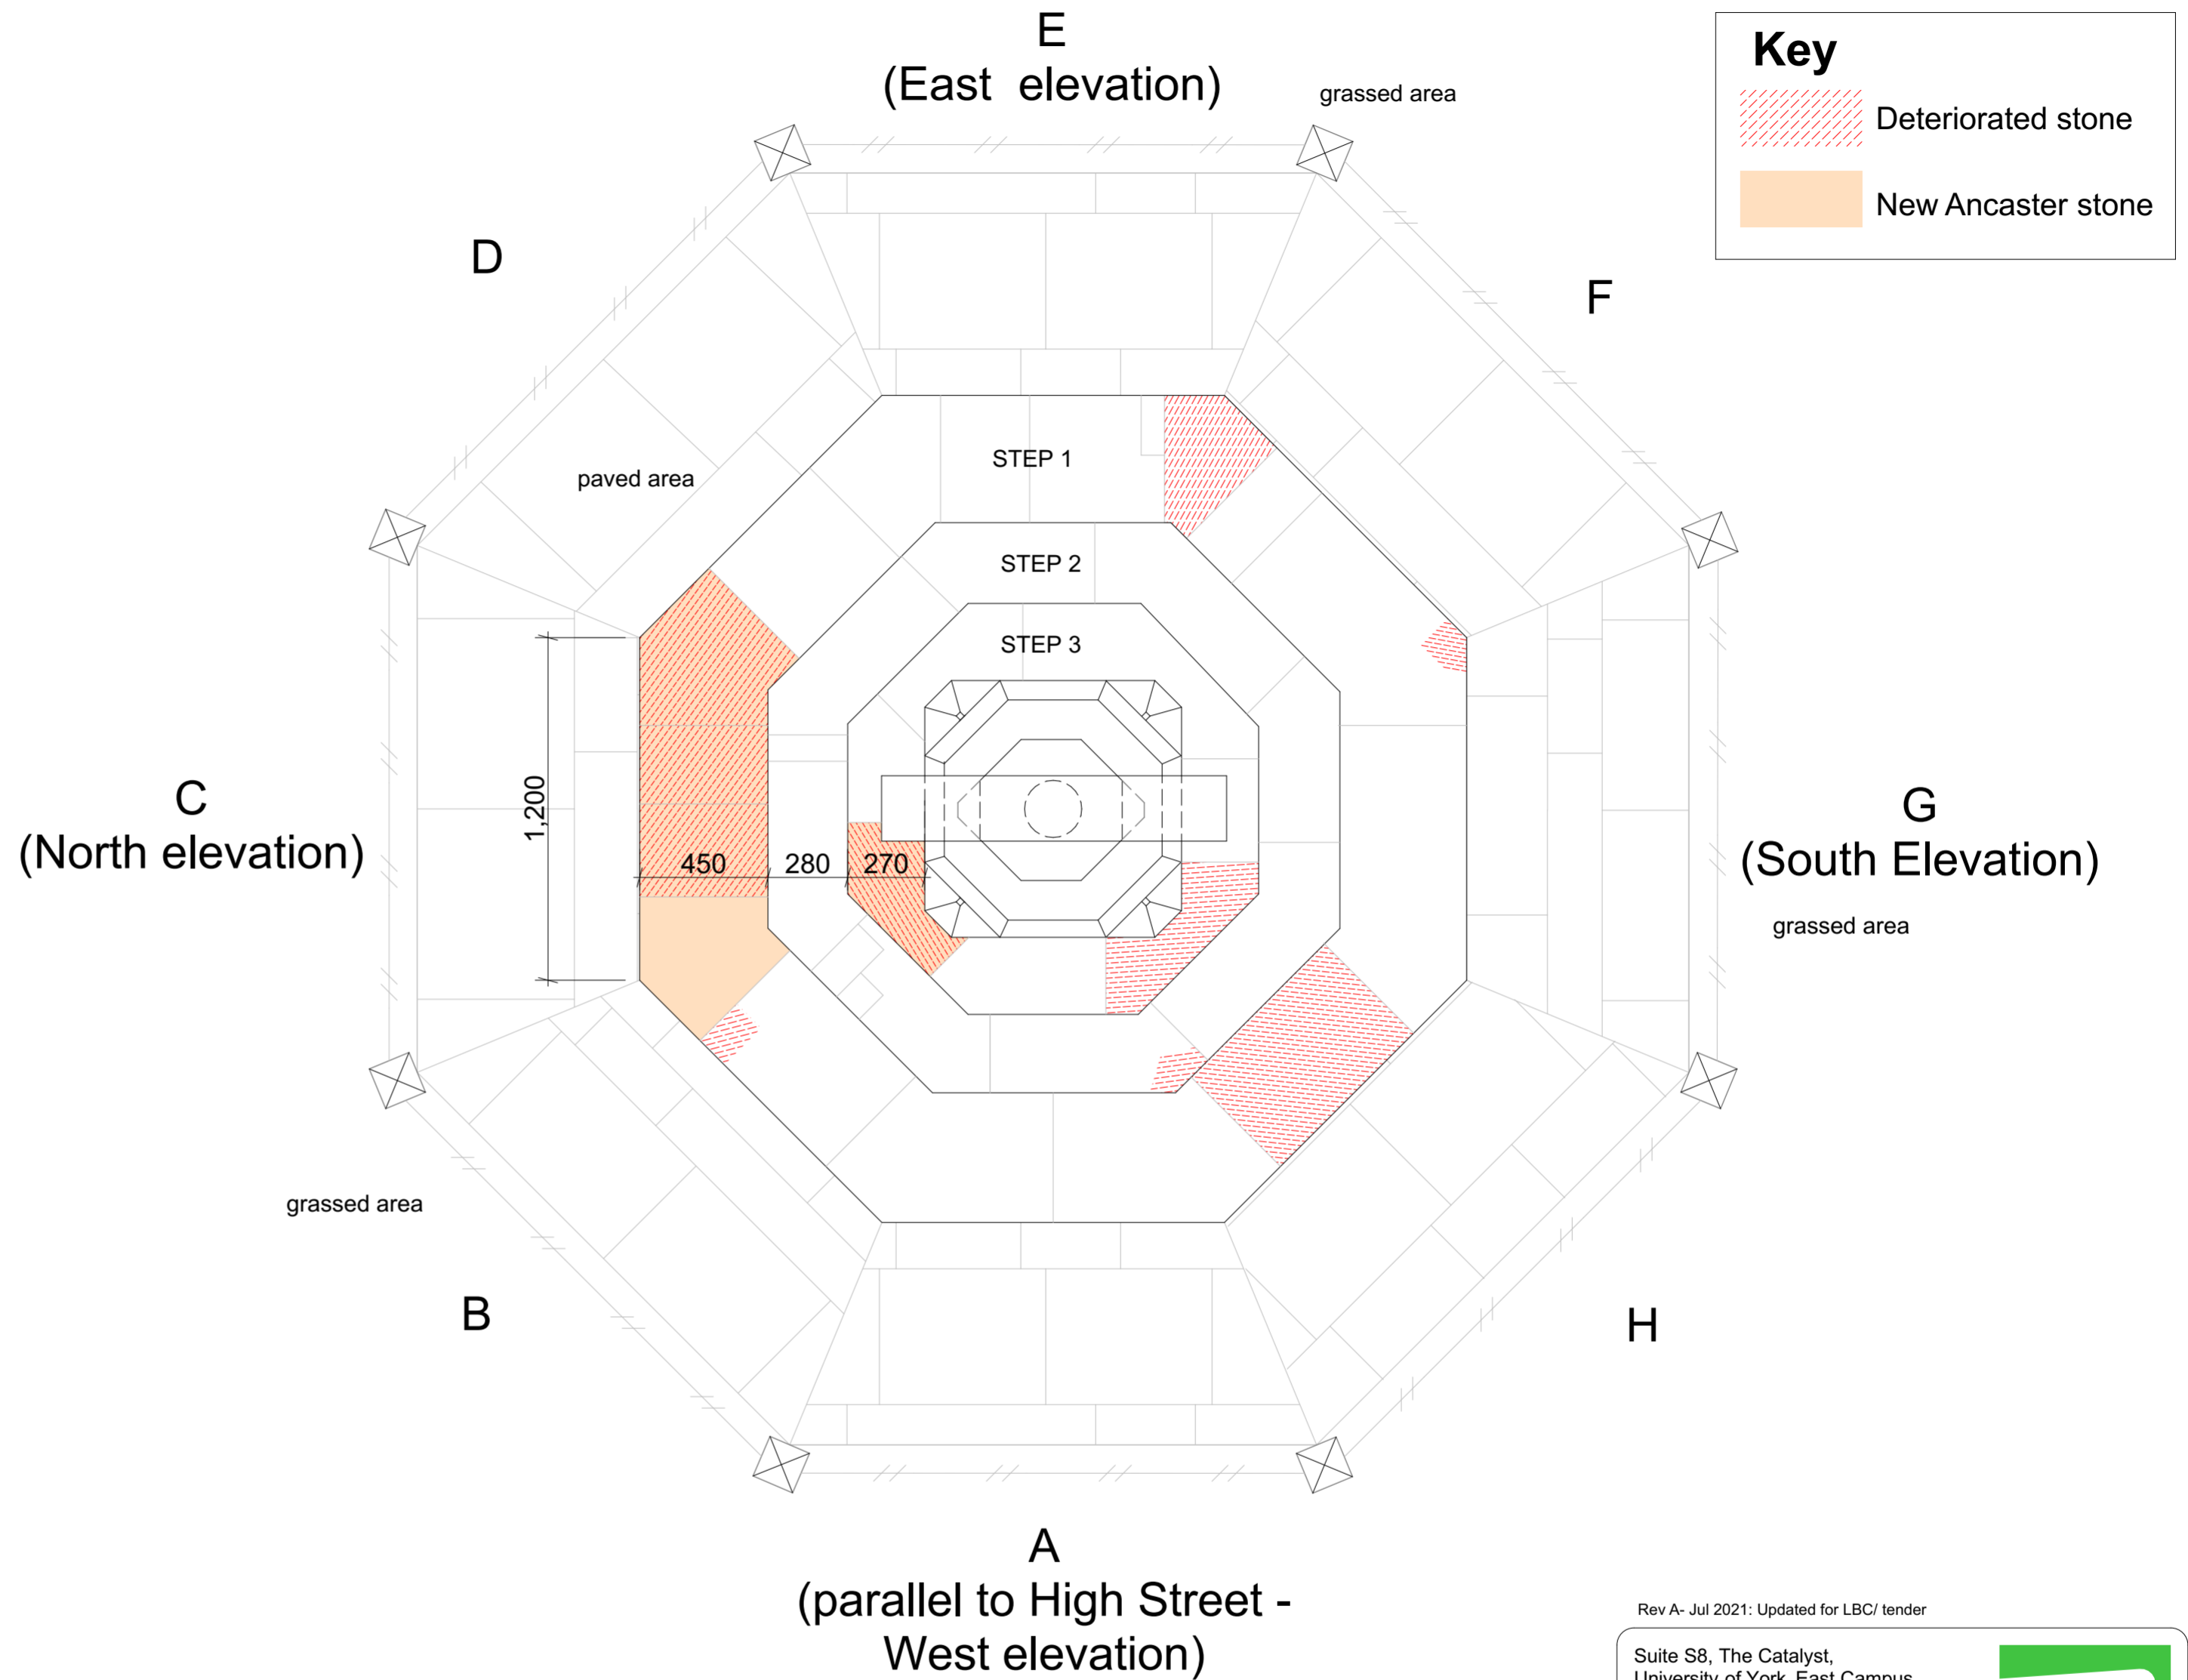


ELEVATION_EXISTING
SCALE 1:20

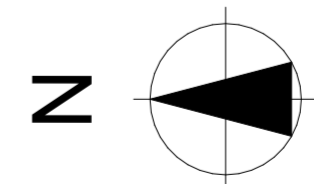

PLAN_EXISTING
SCALE 1:20

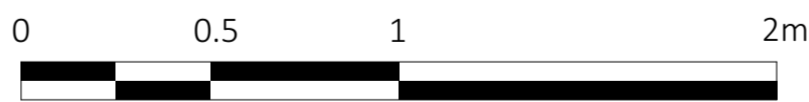

Key

Deteriorated stone

New Ancaster stone

Rev A- Jul 2021: Updated for LBC/ tender

Suite S8, The Catalyst,
University of York, East Campus,
Baird Lane, Heslington, York YO10 5GA

T: 01904 623034 / E: post@ppyi.co.uk

Do not scale off this drawing. If in doubt ask. Scale correct when printed at A2

Colsterworth War Memorial
Stone Investigation & Repairs
As Existing

SCALE 1:20	REV A	3501/002
DATE MAR 2020		
DRAWN RML/EP		

All Drawings Copyright of PPIY Limited